



1 2 3 4 5 6 7 8 9 10 11

64,700

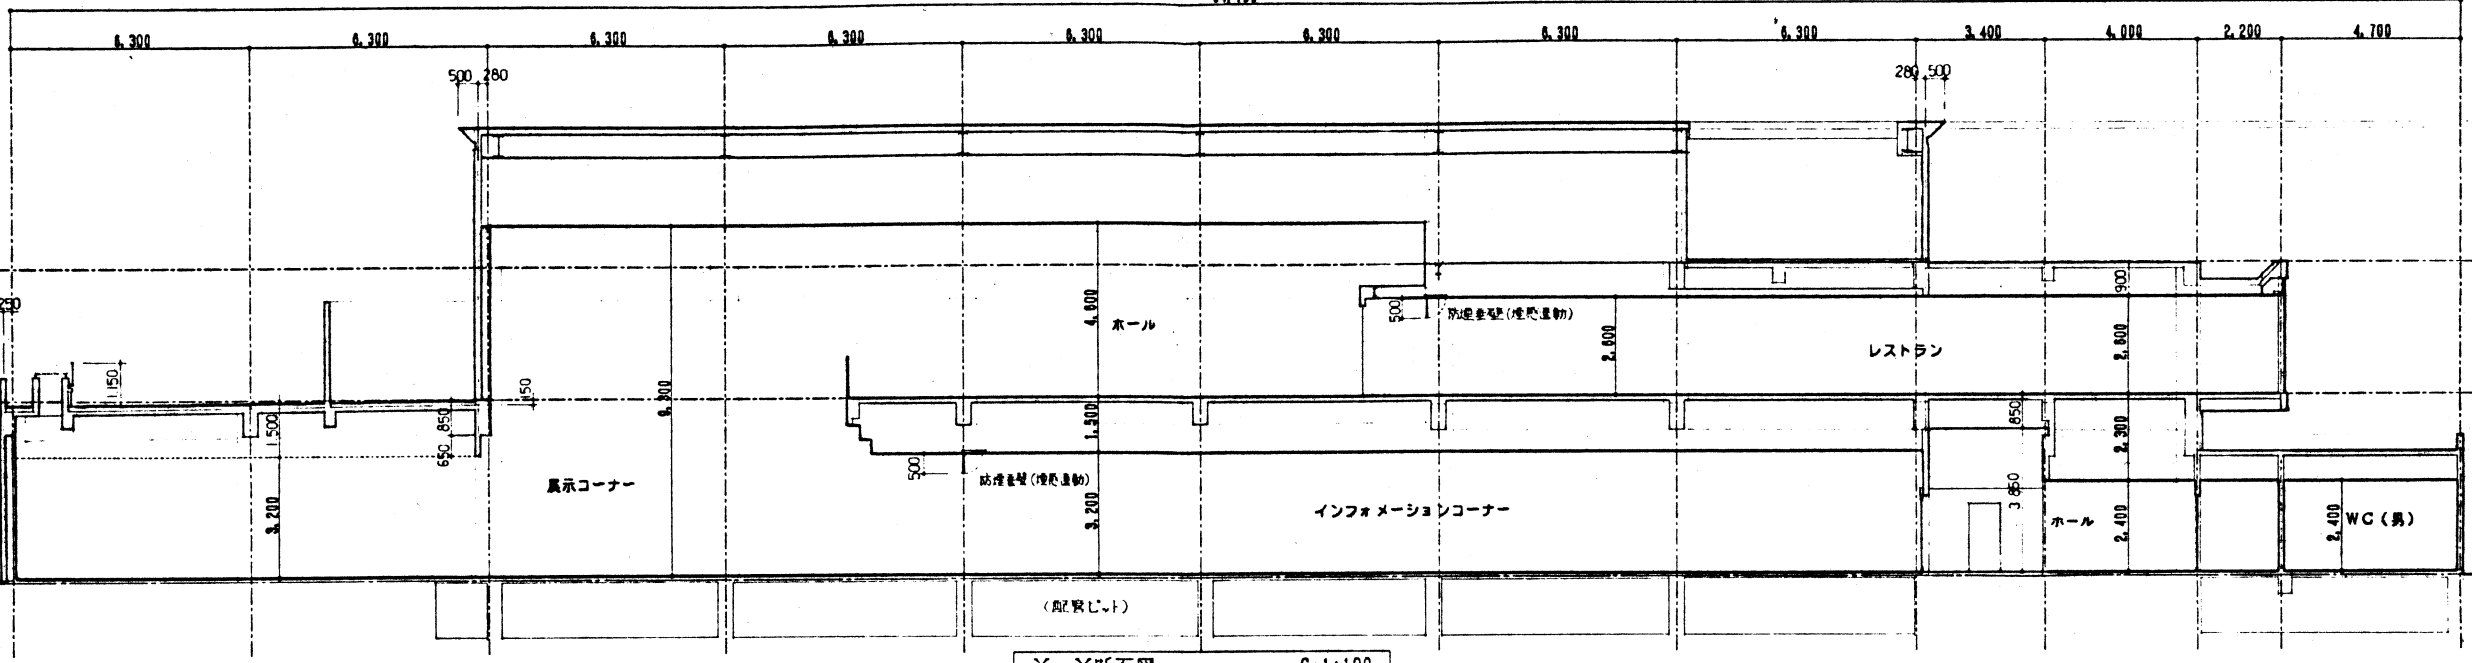


X-X断面図 S=1:100

B C D E

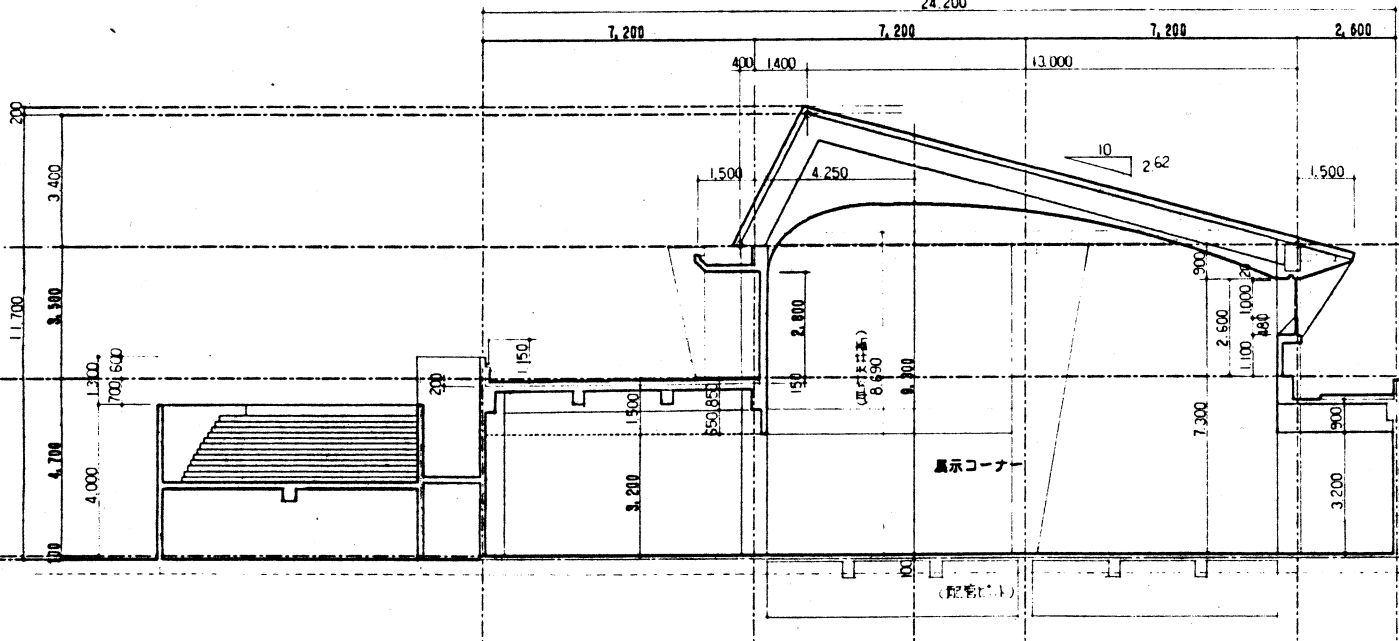

Y-Y断面図 S=1:100

C D E

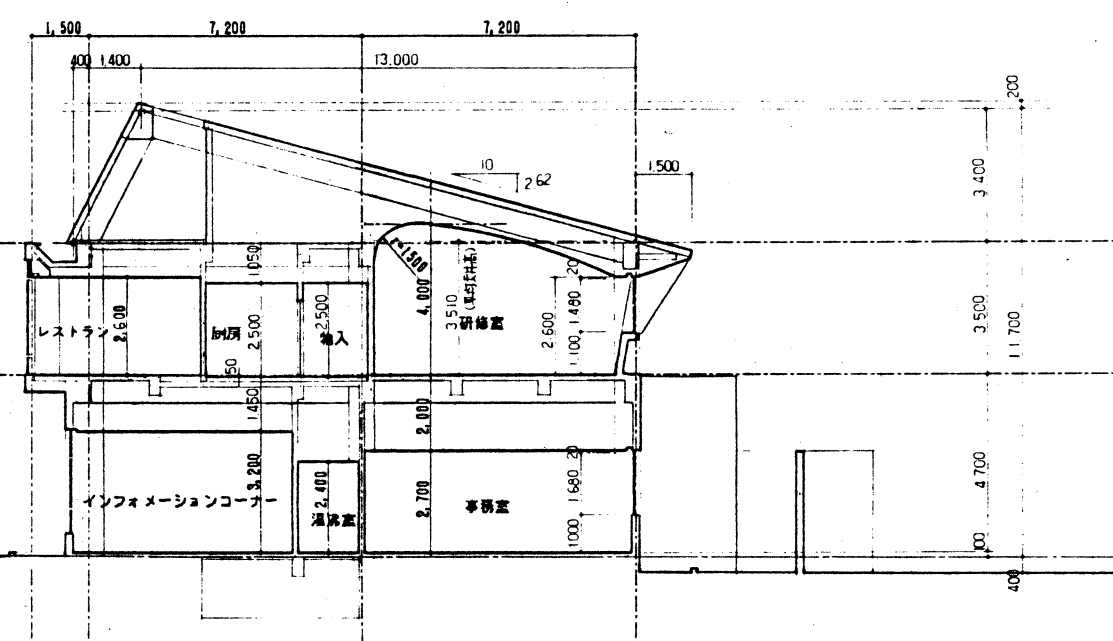

Y'-Y'断面図 S=1:100